


Shafer, Minnesota

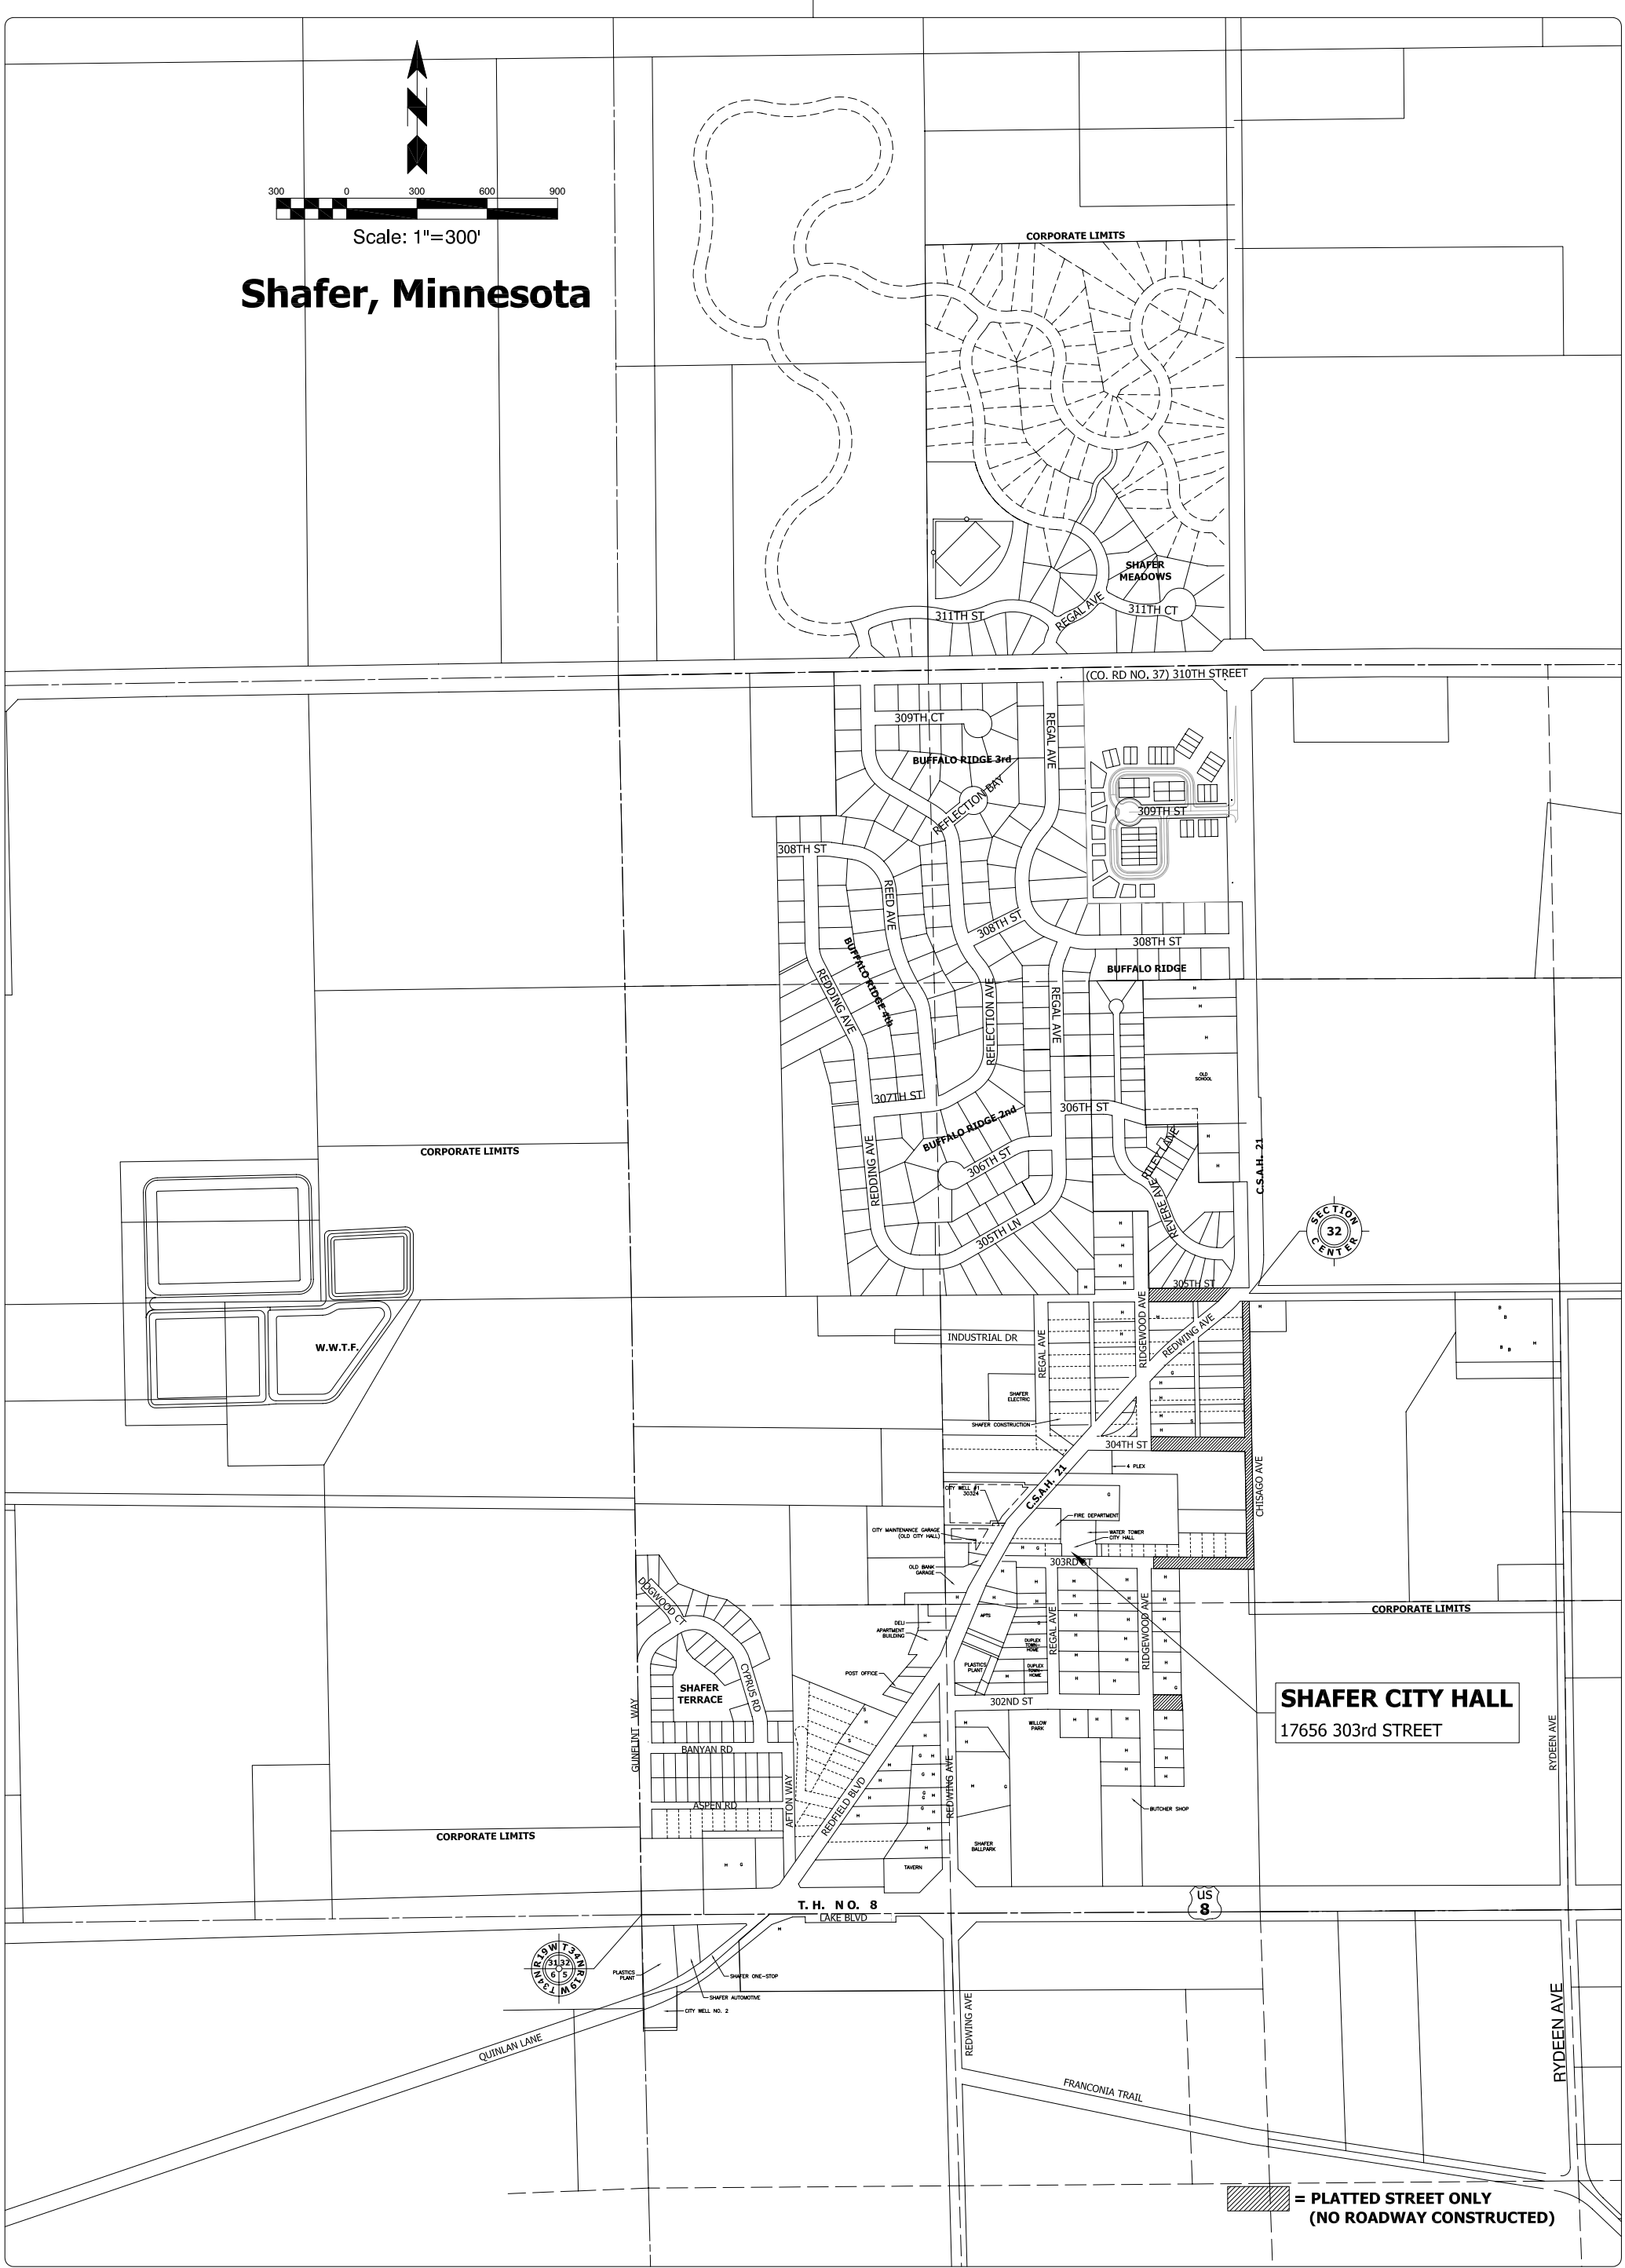

SHAHER CITY HALL
17656 303rd STREET

= PLATTED STREET ONLY
(NO ROADWAY CONSTRUCTED)

REVISIONS					
NO.	DATE	DRWN	CHKD	APPVD	COMMENTS
1	5/1/2006	EMS			
2					
3					
4					
5					

AUTHORITY: **Shafer, MN**

PROJECT TITLE:

DRAWING TITLE: **Layout**

I hereby certify that this plan, specification, or report was prepared by me or under my direct supervision and that I am a duly Licensed Professional Engineer under the laws of the state of Minnesota.

Print Name: **Steven W. Thatcher**

Signature: _____

Date: _____ License #: _____

I hereby certify that this plan, specification, or report was prepared by me or under my direct supervision and that I am a duly Licensed Professional Engineer under the laws of the state of Minnesota.

Print Name: _____

Signature: _____

Date: _____ License #: _____



DRAWING NO. OF _____

DATE: 6/14/2006

PROJECT NO. 10

VERT. SCALE: 1"=250'

HORIZ. SCALE: 1"=300'